

SL Entrance

USC Entrance


SR Entrance

Backstage Area / Storage

Stage 3m x 7m


Audience Seating:
40 Seats (Flat)

Tech Area

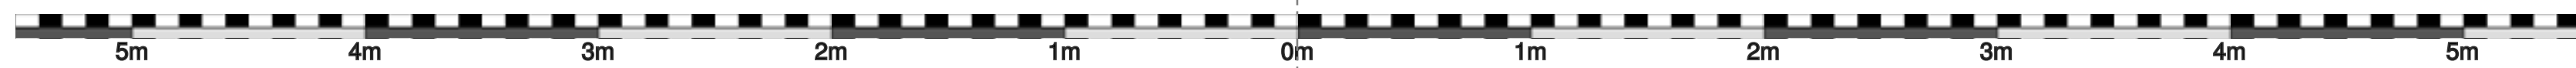

SYMBOL KEY

	Source-4 Jr Zoom 575w
	6" Fresnel 500w
	Coemar PARlite
	Far CYC 1 Cell 1Kw
	LED Strips 1ft

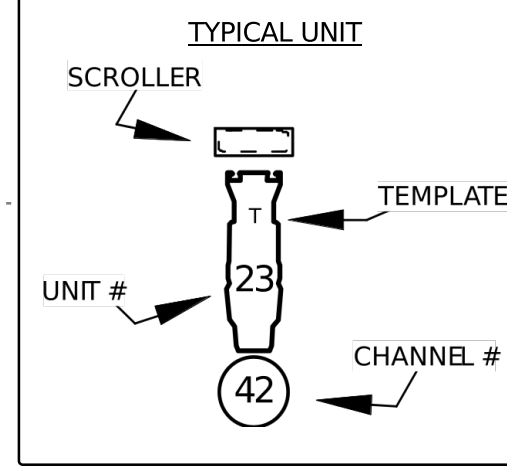

THIS DRAWING REPRESENTS VISUAL CONCEPTS AND CONSTRUCTION SUGGESTIONS ONLY. IT DOES NOT REPLACE THE KNOWLEDGE AND ADVICE OF A LICENSED STRUCTURAL ENGINEER. THE DESIGNER IS UNQUALIFIED TO DETERMINE THE STRUCTURAL APPROPRIATENESS OF THIS DESIGN AND WILL NOT ASSUME RESPONSIBILITY FOR IMPROPER ENGINEERING OR USE.

**Callum Graham
Greenside Venues Ltd.**
07585 112144
callumgraham64@gmail.com

This drawing and all related paperwork, design concepts, and the resultant lighting design are the property of Callum Graham. Any attempt to use, reproduce, or otherwise alter these materials without the consent of Callum Graham is expressly forbidden.

PRODUCED BY
Greenside Venues Ltd.
Tara Kilbourne & Darren Neale

**Olive
Studio**

6 Infirmay St
Edinburgh
EH1 1LT

SCALE: 1:25
EXCEPT WHERE NOTED
DATE: ISSUE DATE

REVISION:

DRAWN BY:

DRAWING No.
1
OF 1

PLOT