
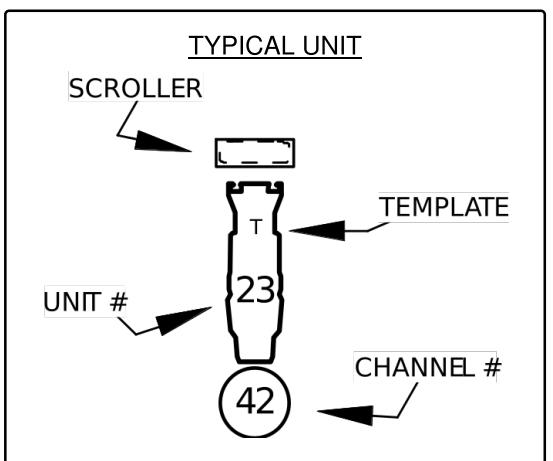


SYMBOL KEY	
	Source-4 36° 575w
	Source-4 Zoom 15-30 575w
	8° Fresnel 1Kw
	Coemar PARlite
	Far CYC 1 Cell 1Kw

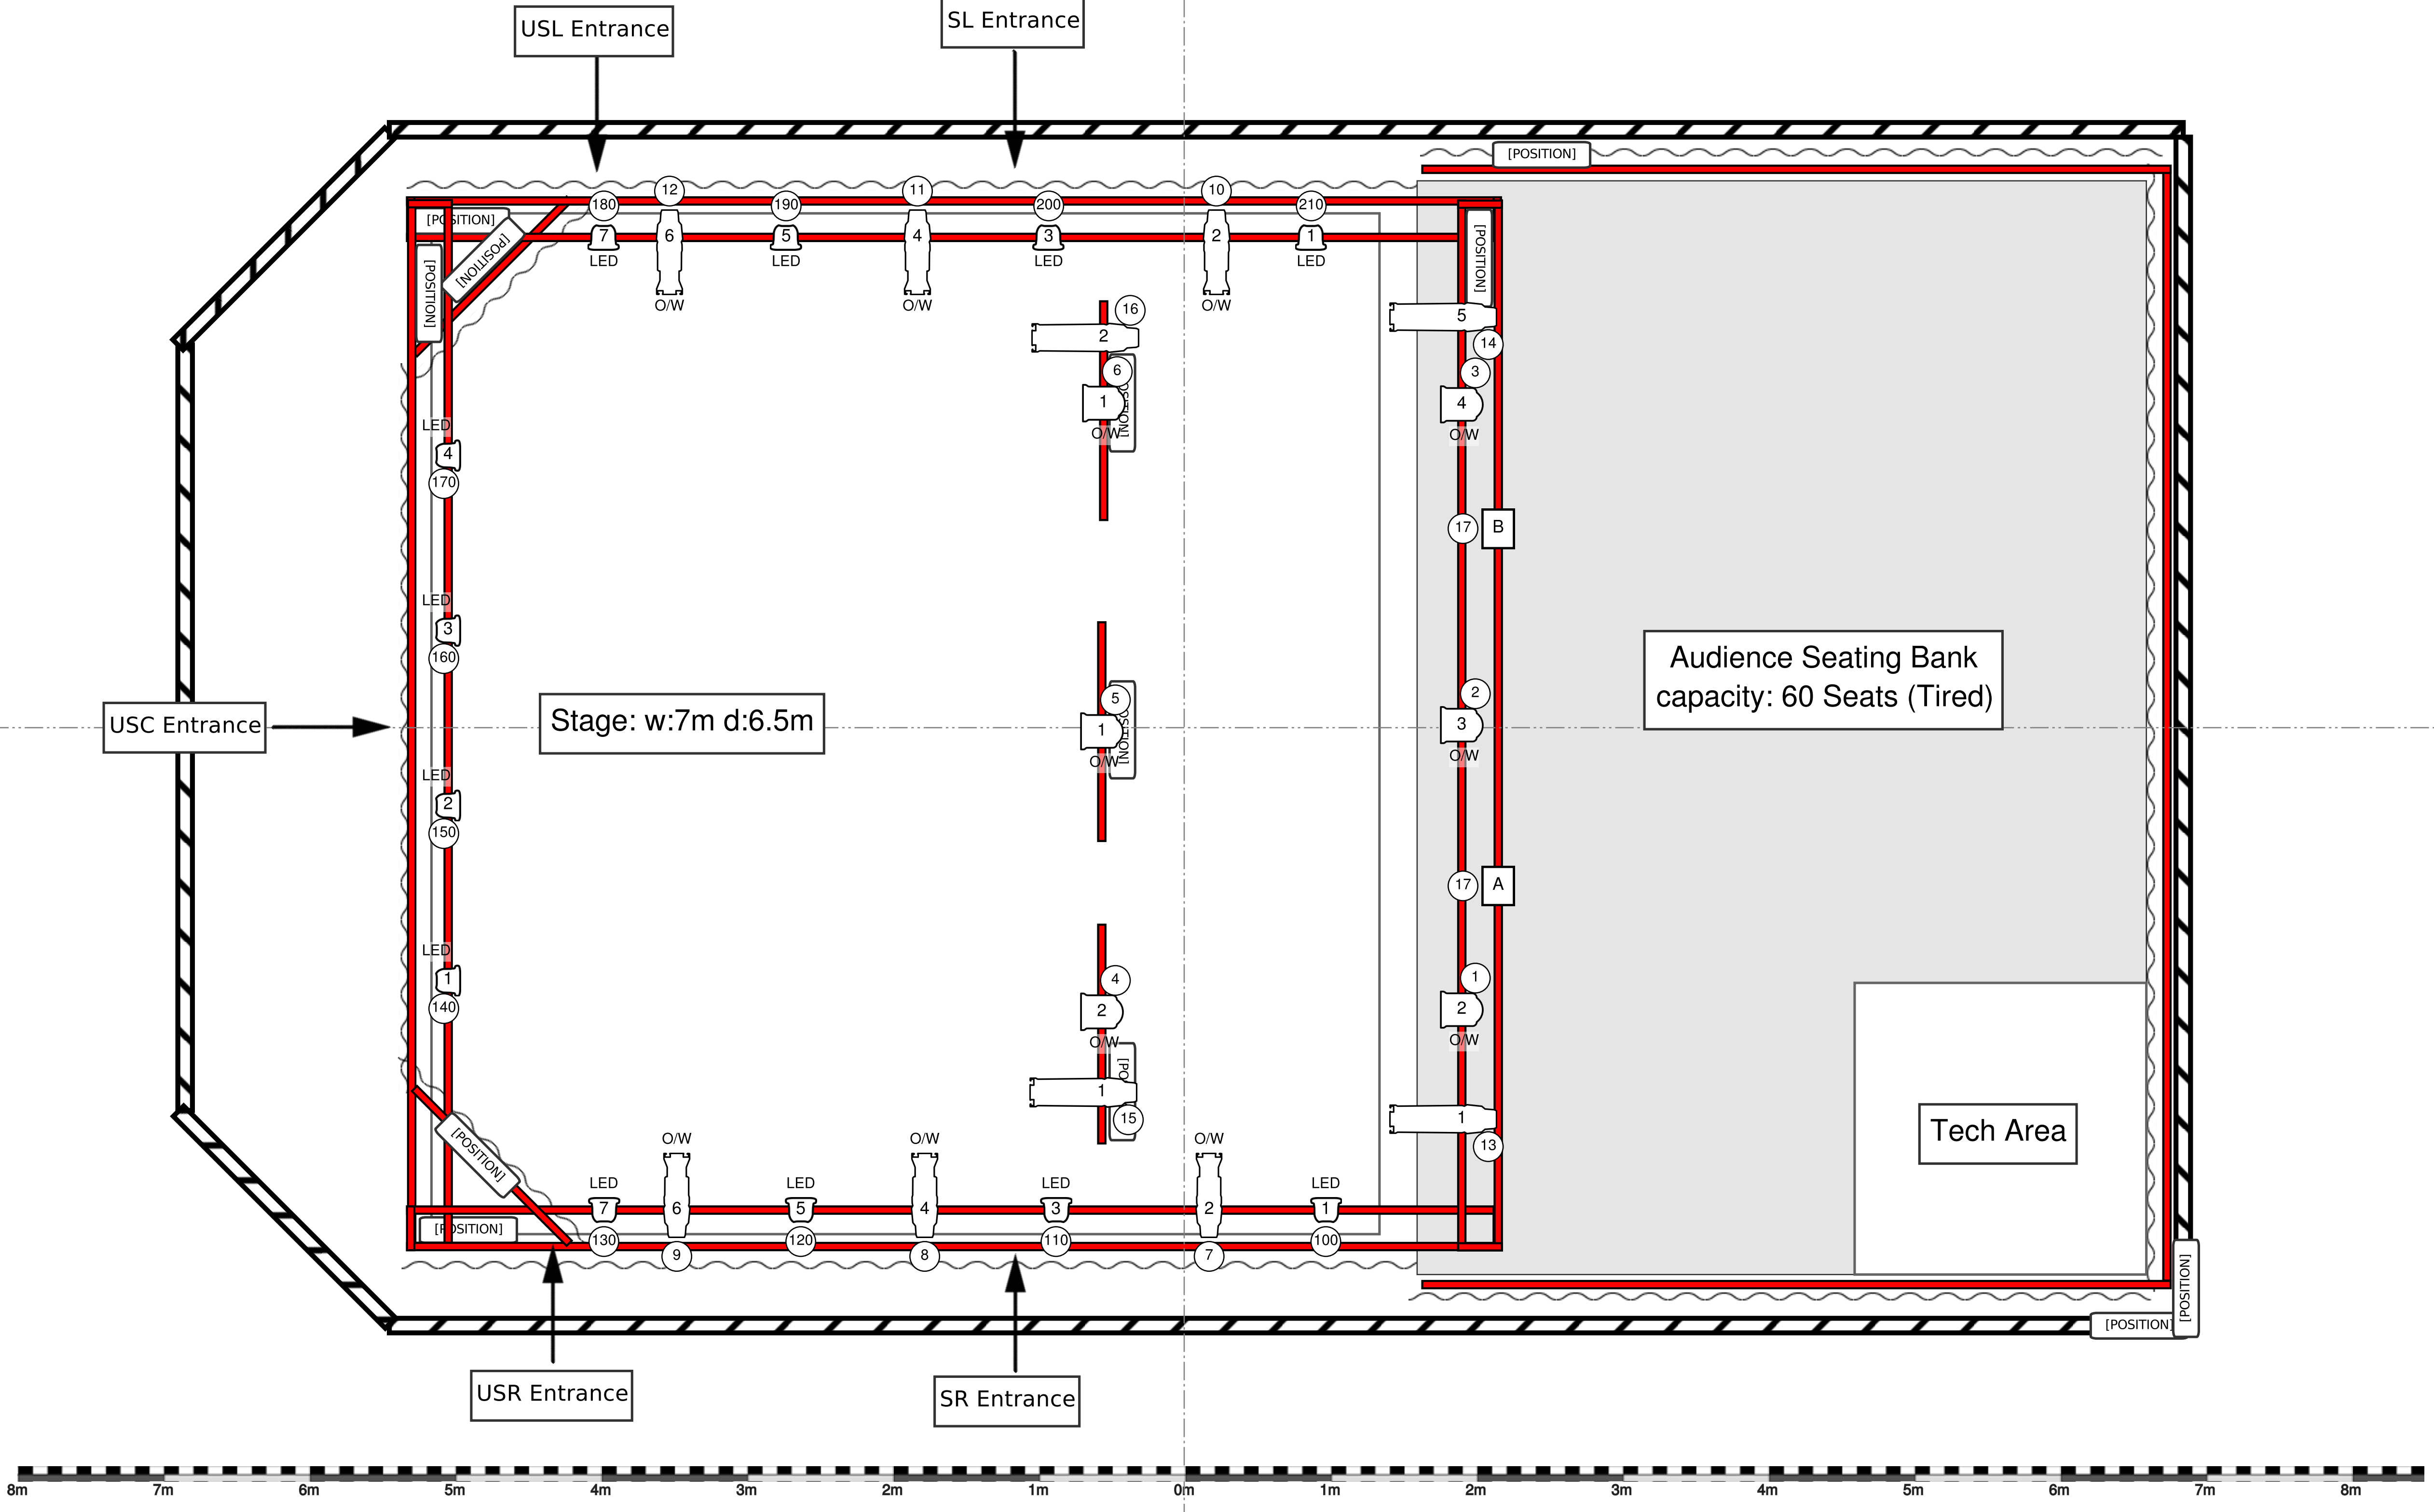

THIS DRAWING REPRESENTS VISUAL CONCEPTS AND CONSTRUCTION SUGGESTIONS ONLY. IT DOES NOT REPLACE THE KNOWLEDGE AND ADVICE OF A LICENSED STRUCTURAL ENGINEER. THE DESIGNER IS UNQUALIFIED TO DETERMINE THE STRUCTURAL APPROPRIATENESS OF THIS DESIGN AND WILL NOT ASSUME RESPONSIBILITY FOR IMPROPER ENGINEERING OR USE.

Callum Graham
Greenside Venues Ltd
callum@greensidevenue.co.uk

PRODUCED BY
Greenside Venues Ltd.
Tara Kilbourne & Darren Neale

TECHNICAL DIRECTOR: **Callum Graham**
EQUIPMENT SUPPLIER: Live Systems Ltd.

Jade Studio

1b, Royal Terrace
Edinburgh
EH7 5AB

SCALE: 1:25
EXCEPT WHERE NOTED
DATE: ISSUE DATE
REVISION:
DRAWN BY:

DRAWING No.
1
OF 1

PLOT